


New Victory Hall, Neatishead, Norfolk

Progress Report

Trustees of Neatishead, Irstead & Barton Victory Hall



05.05.2009 - Monthly Site Meeting No. 3

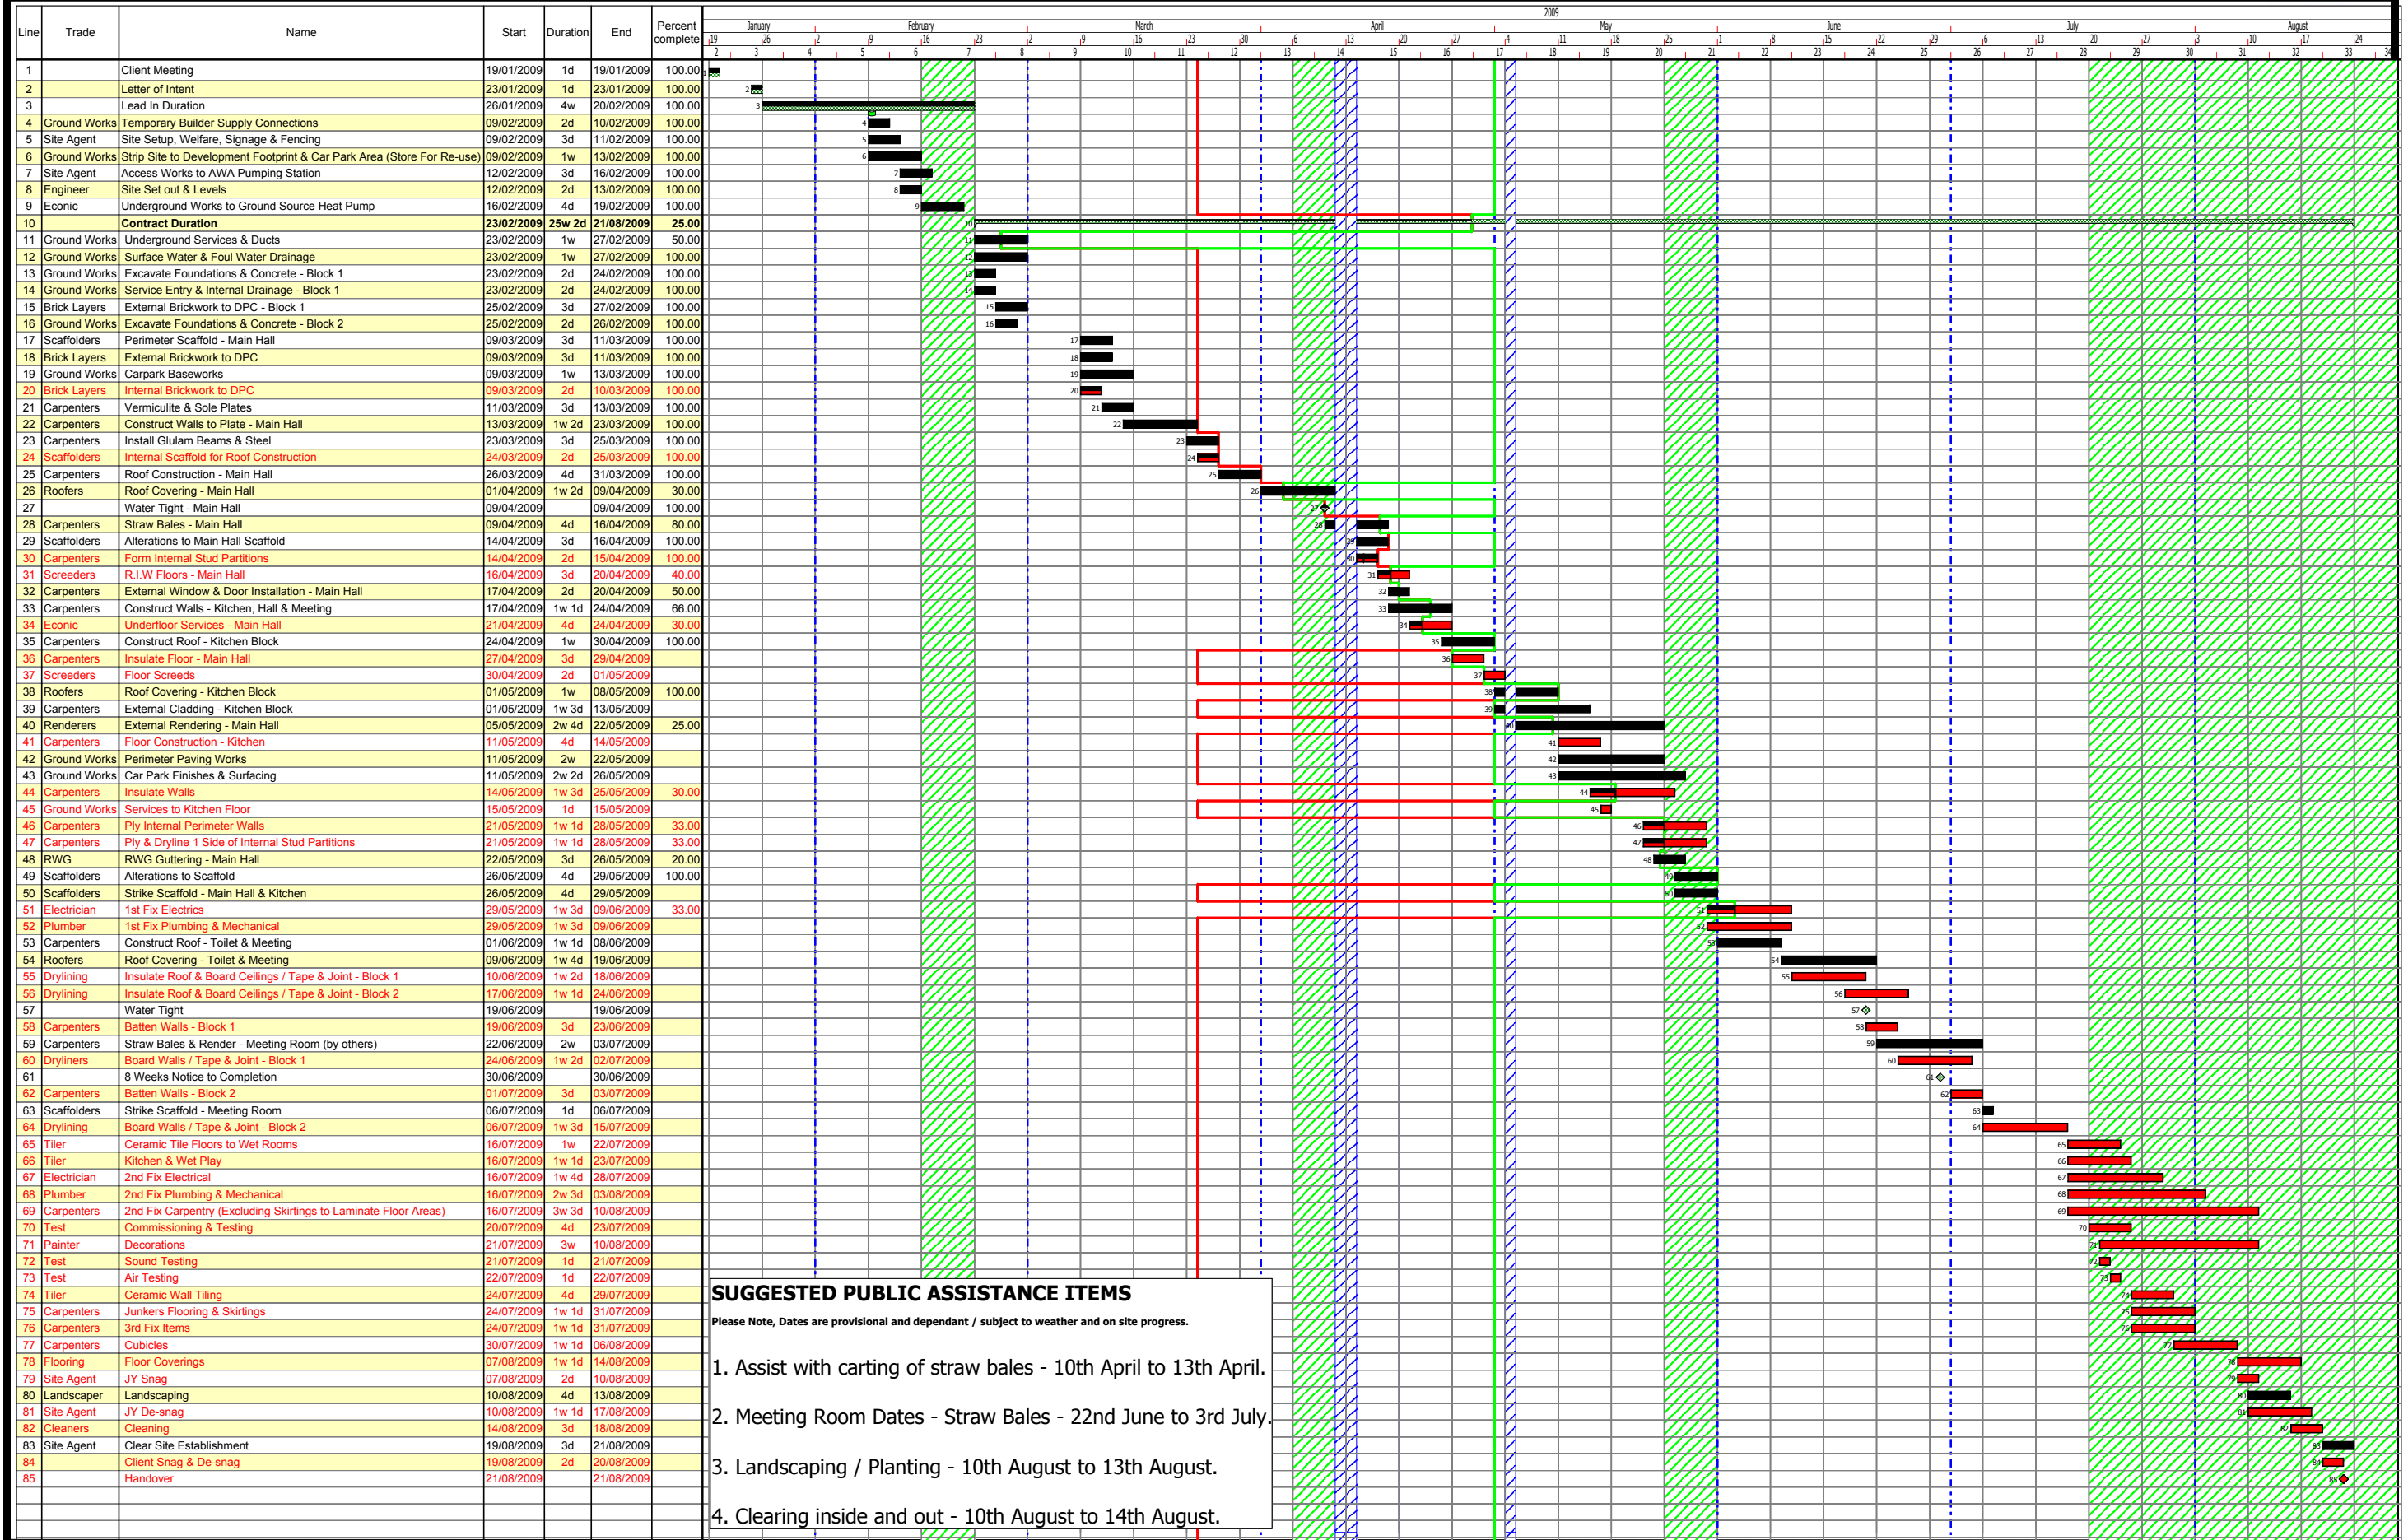

SUGGESTED PUBLIC ASSISTANCE ITEMS

Please Note, Dates are provisional and dependant / subject to weather and on site progress.

1. Assist with carting of straw bales - 10th April to 13th April.
2. Meeting Room Dates - Straw Bales - 22nd June to 3rd July.
3. Landscaping / Planting - 10th August to 13th August.
4. Clearing inside and out - 10th August to 14th August.

Drawn by: John Youngs

Dwg No. (Based on) Construction Programme - Version 1 (Rev D) Revision No. D

Notes:

Planned by Asta Powerproject